



NORTH/SOUTH SITE SECTION: BUILDING LEVELS

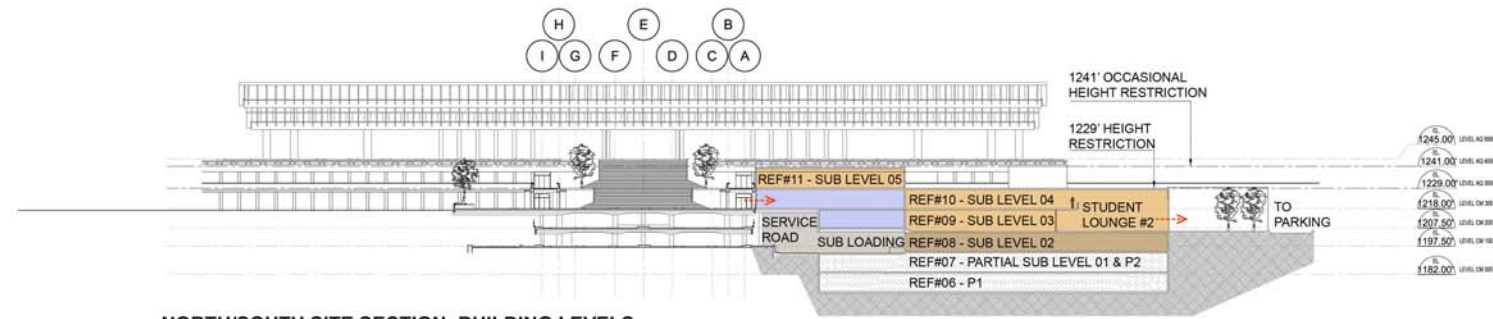

NORTH/SOUTH SITE SECTION: BUILDING LEVELS

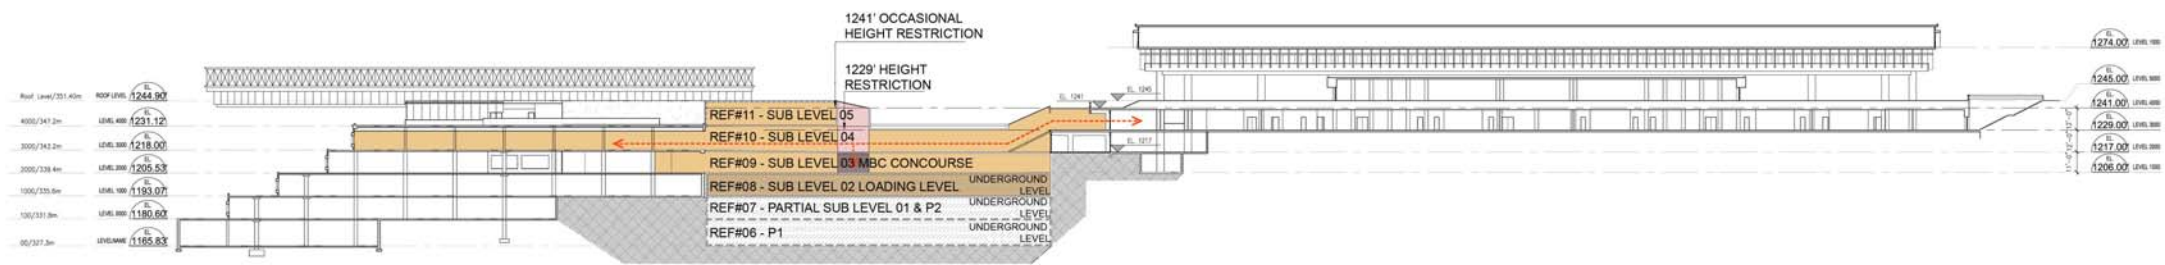

EAST/WEST SITE SECTION: BUILDING LEVELS

BINGTHOM
ARCHITECTS

1435 Barrard Street, Vancouver, BC V6Z 3K2
1 604 683 1001 | 604 683 1002 | info@bingthom.com

- CIRCULATION
- STUDENT SPACE
- ART GALLERY
- GREEN ROOF
- ADMINISTRATION
- LOADING / PARKING

SFU SUB +
WEST AQ